


NOTE
 ALL ACCESSORIES AND FASTENINGS TO
 BE BLACK POWDER COATED

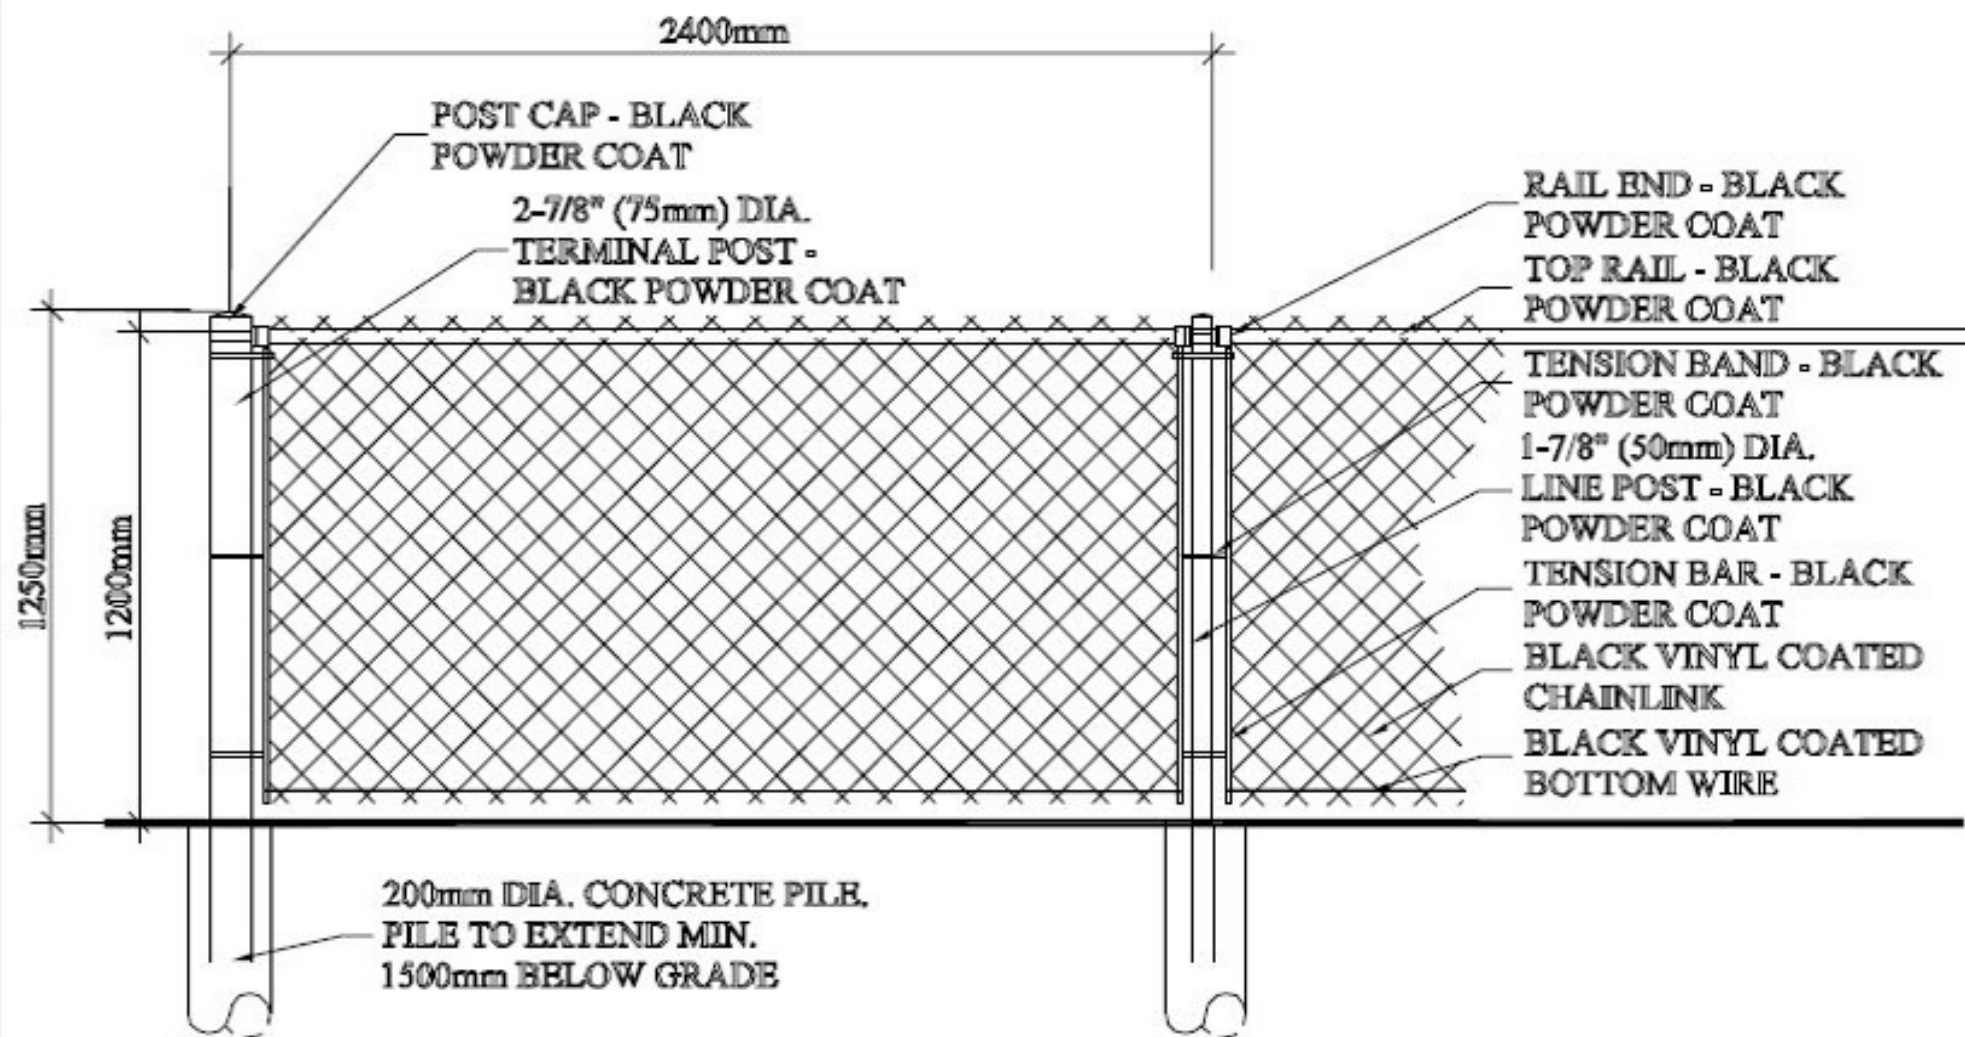

ELEVATION

Installation Clarification

Wrough Iron or Chain Link fencing to be installed on the side yards of residential lots where the Developer has installed Wrought Iron or Chain Link fencing at the rear of the lot. Side yard installation of Timber fencing is not permitted where Wrought Iron or Chain Link has been installed at the rear of the lot by the Developer.