

SCHEDULE III, F. R. 3 - WROUGHT IRON FENCING


PREFAB GALVALUME FENCE SECTIONS. STANDARD PICKETS W/ DOUBLE TOP RAIL AND SINGLE BOTTOM RAIL. COLOUR TO BE BLACK AND COMPONENTS TO MEET A LIGHT INDUSTRIAL / COMMERCIAL GRADE (OR APPROVED EQUAL) AS PER MANUFACTURERS SPECIFICATIONS. GALVALUME PRODUCT MANUFACTURED BY:

A. IRON EAGLE INDUSTRIES INC.
1256 CARDIFF BLVD.
MISSISSAUGA, ONT. L5S 1R1
(905) 670-2558

B. MEDALLION INDUSTRIES
10651 KBELE ST.
MAPLE, ONT. L6A 1R7
(950) 832-2922

Installation Clarification

Wrought Iron or Chain Link fencing to be installed on the side yards of residential lots where the Developer has installed Wrought Iron or Chain Link fencing at the rear of the lot. Side yard installation of Timber fencing is not permitted where Wrought Iron or Chain Link has been installed at the rear of the lot by the Developer.

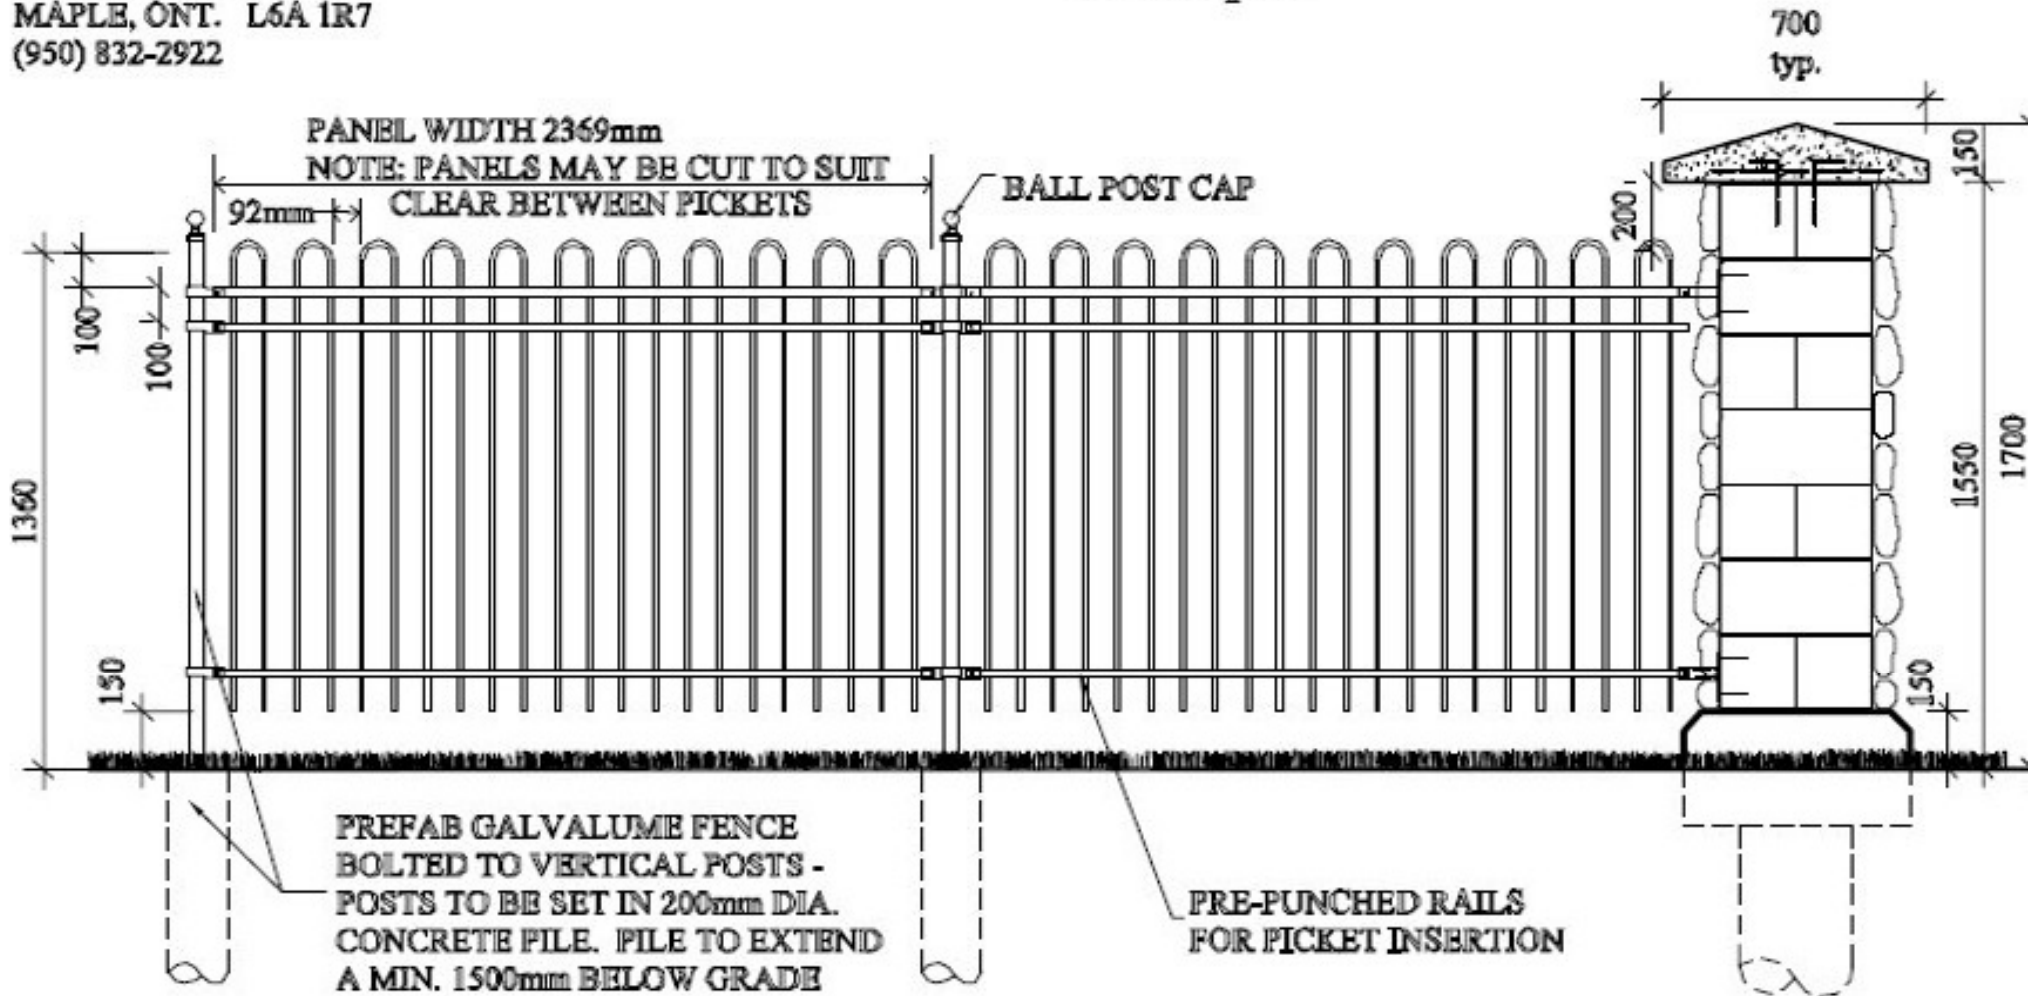

ELEVATION